



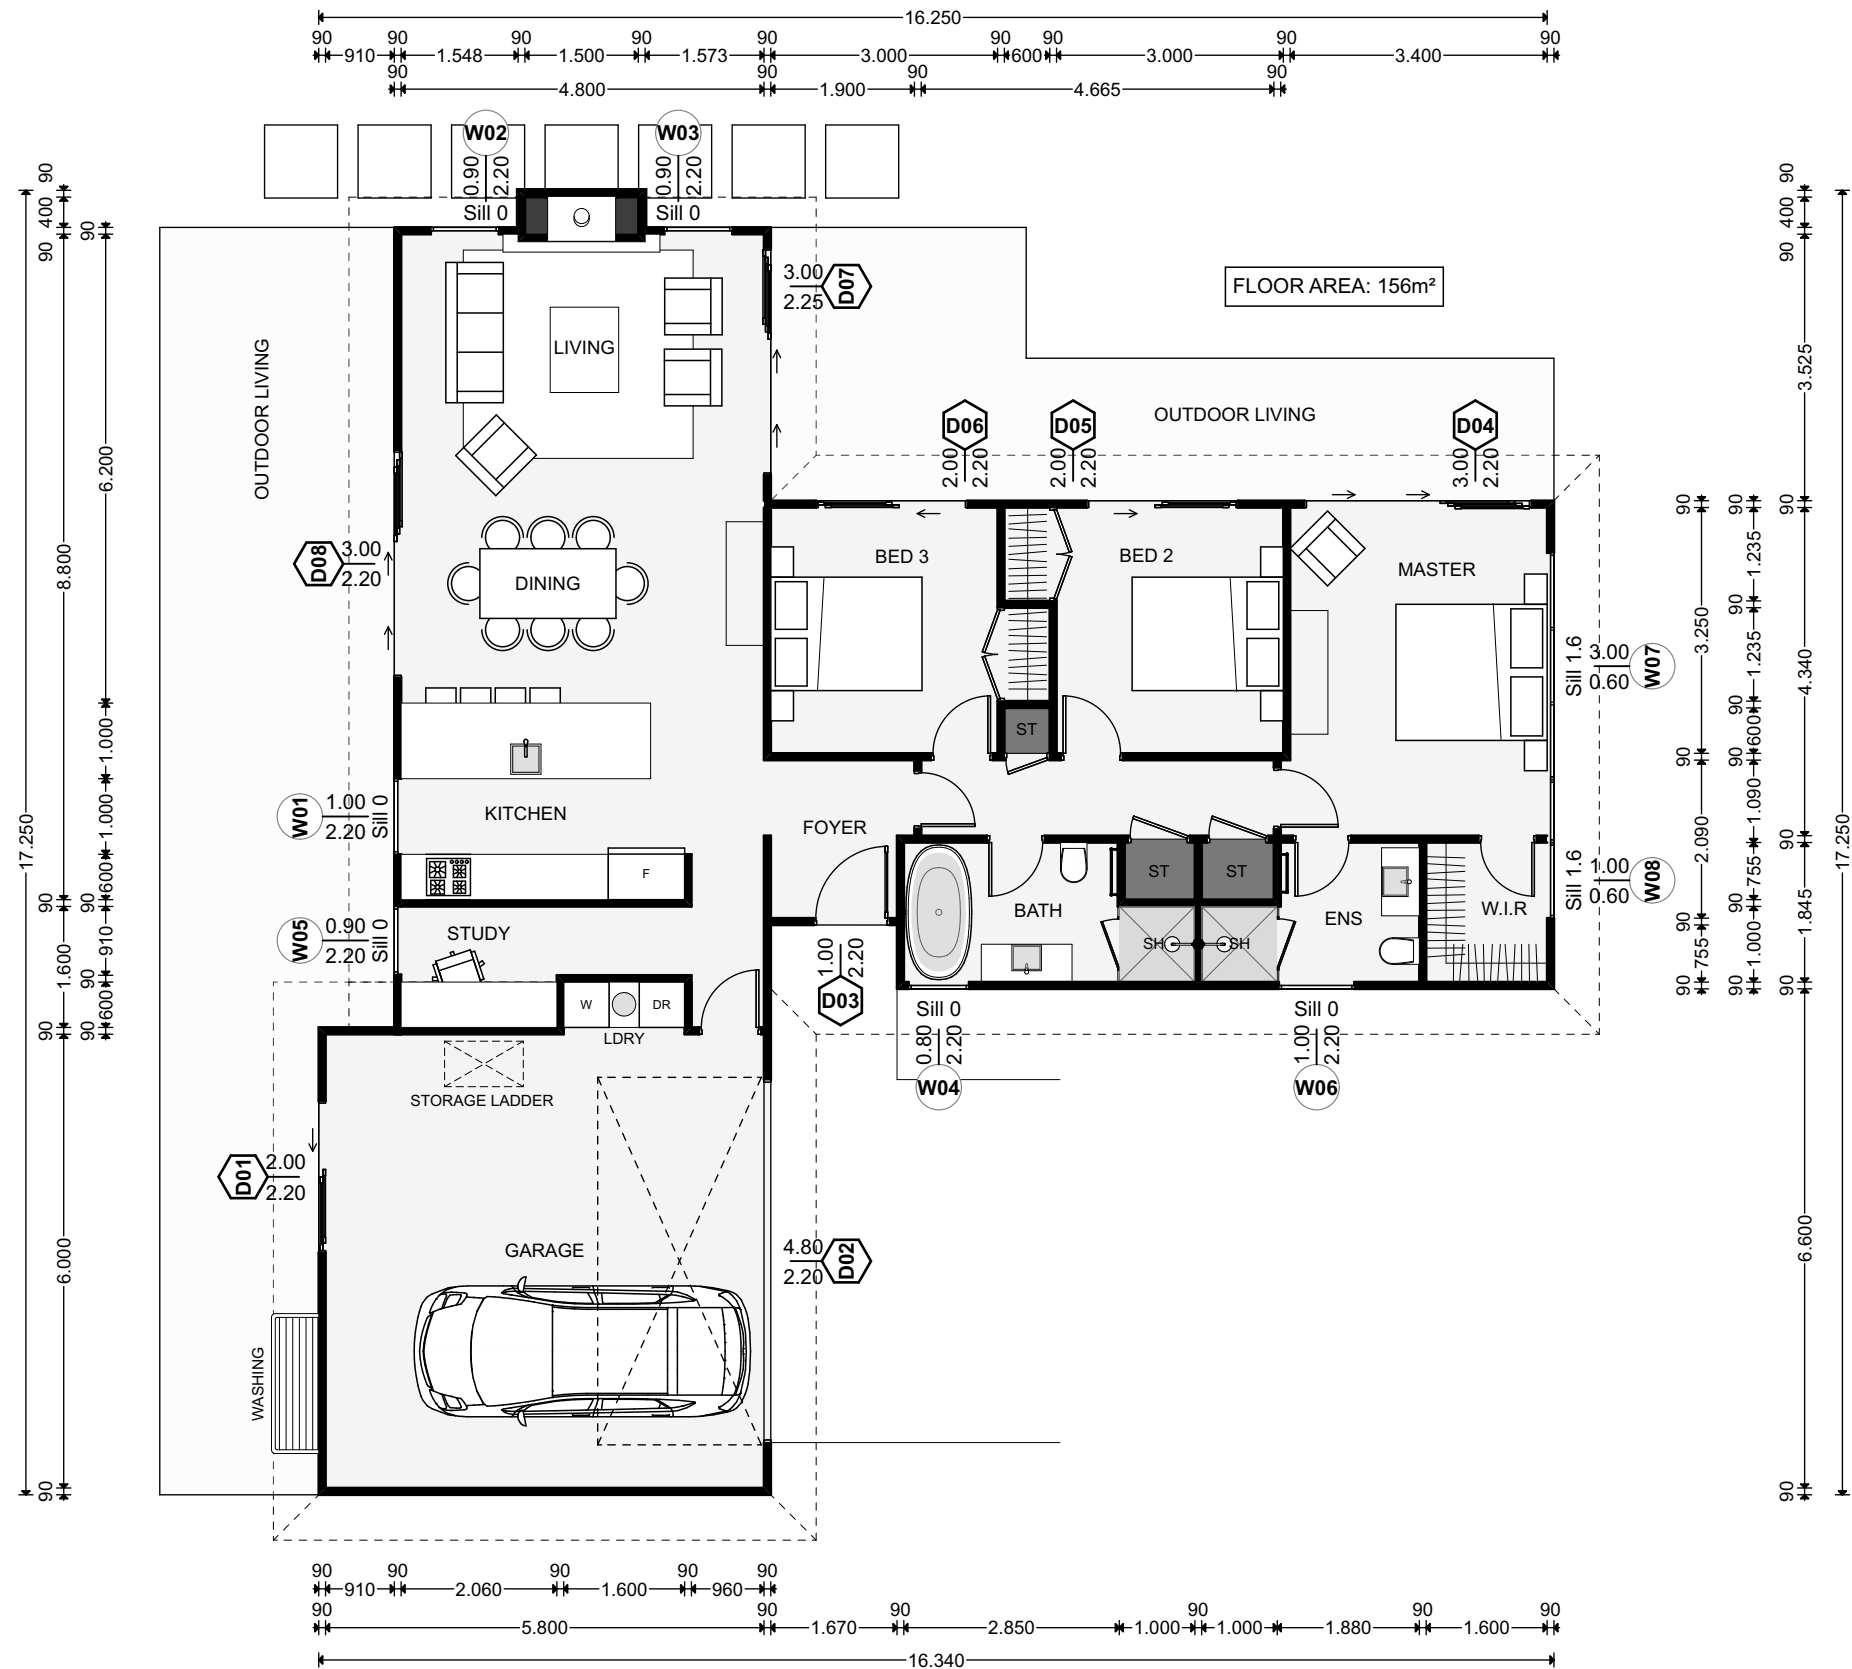





© Copyright 2024. Isaac Houghton Design + Construct Pty Ltd.

Design Name Banksia 01 Company Isaac Houghton Design + Construct Pty Ltd. www.ihdc.com.au	Designed		Drawing Title Floorplan				Drawing Number PA.01.1	Scale 1:100
	Drawn						Contact us: Ph: 0424653270 E: isaac@ihdc.com.au	
	Rev.	00	No:	Date	Description	Initials		
	Creation Date							

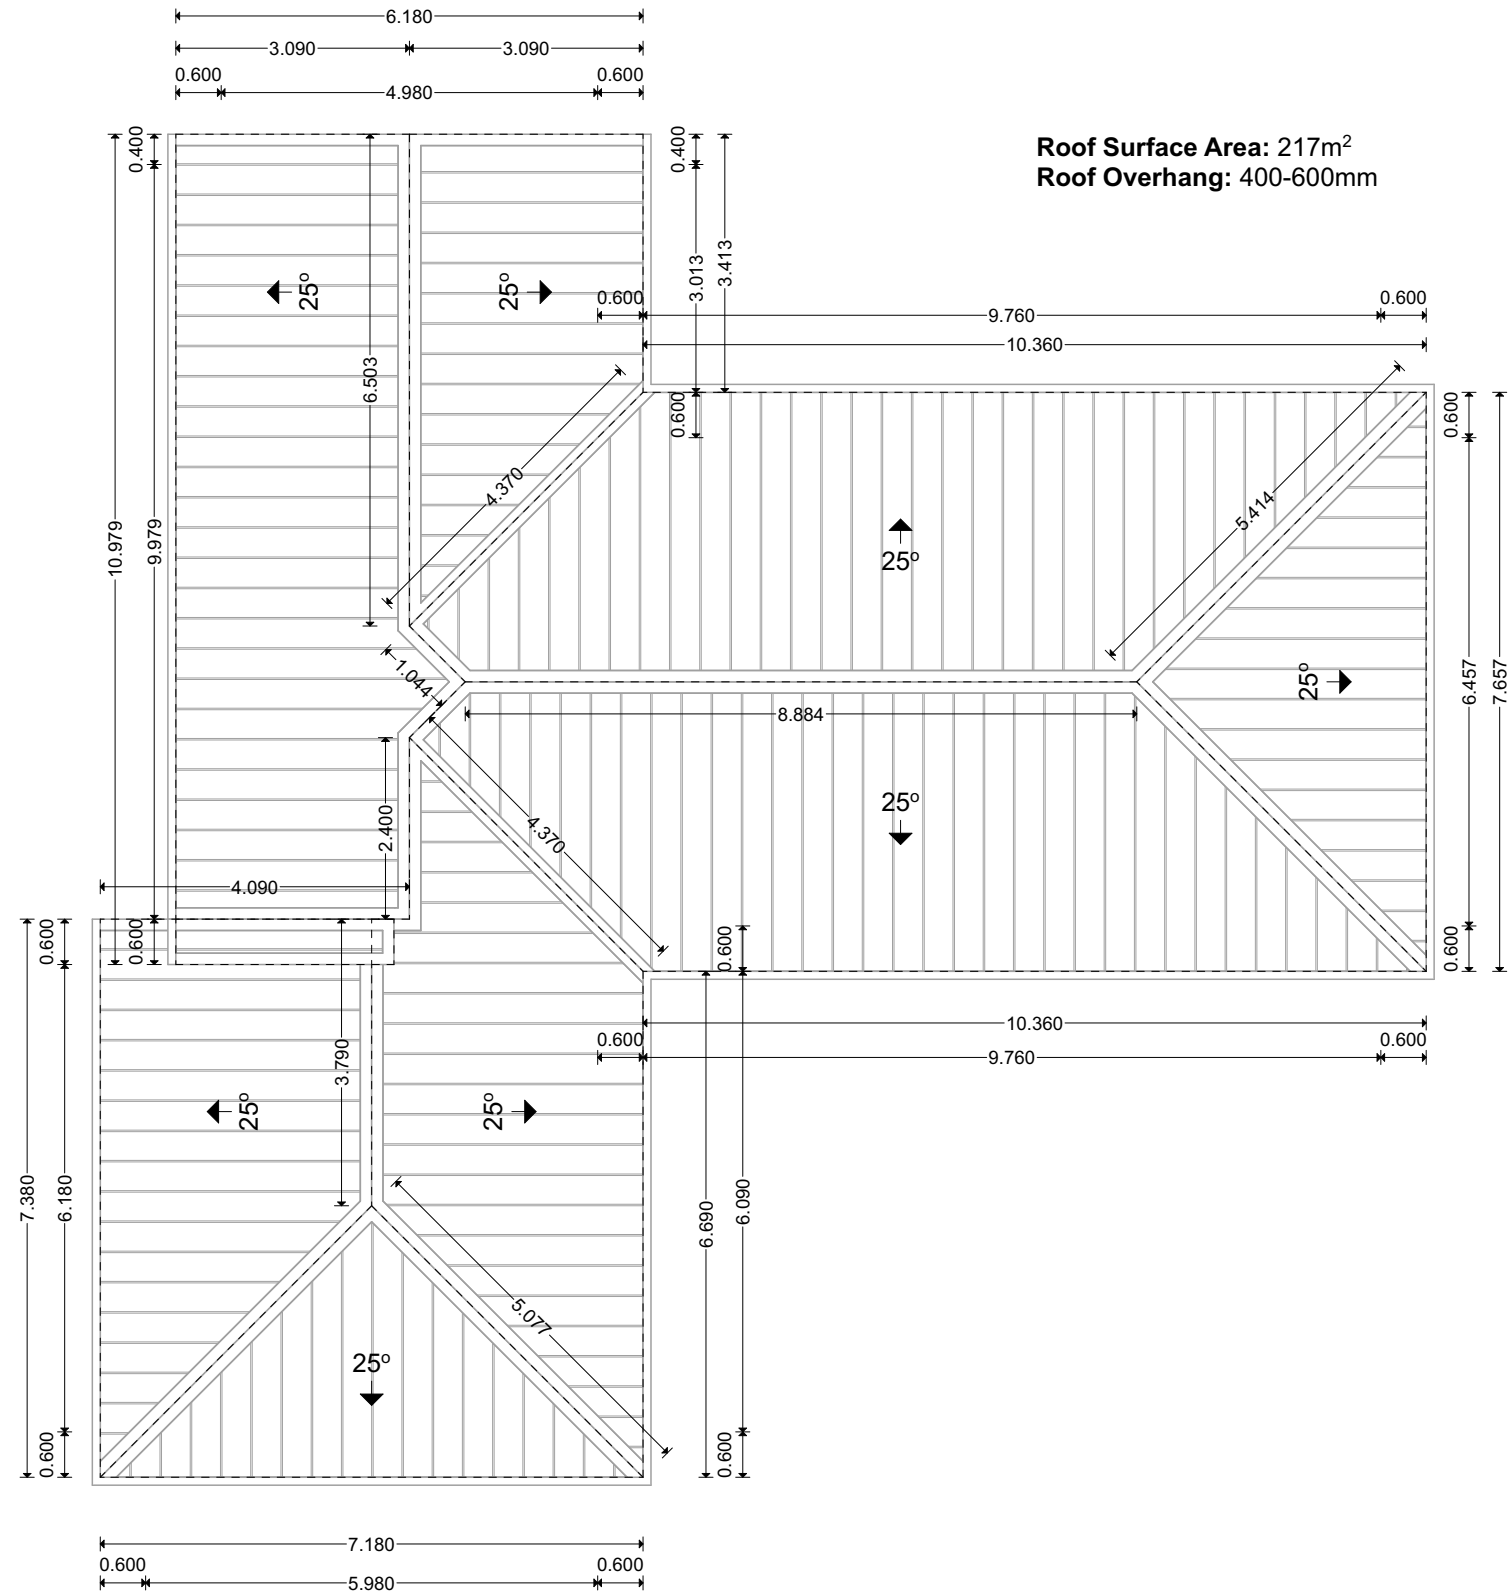

© Copyright 2024. Isaac Houghton Design + Construct Pty Ltd.



Design Name Banksia 01 Company Isaac Houghton Design + Construct Pty Ltd. www.ihdc.com.au	Designed		Drawing Title Roof Plan				Drawing Number PA.01.2	Scale 1:100
	Drawn						Contact us: Ph: 0424653270 E: isaac@ihdc.com.au	
	Rev.	00	No:	Date	Description	Initials		
	Creation Date							

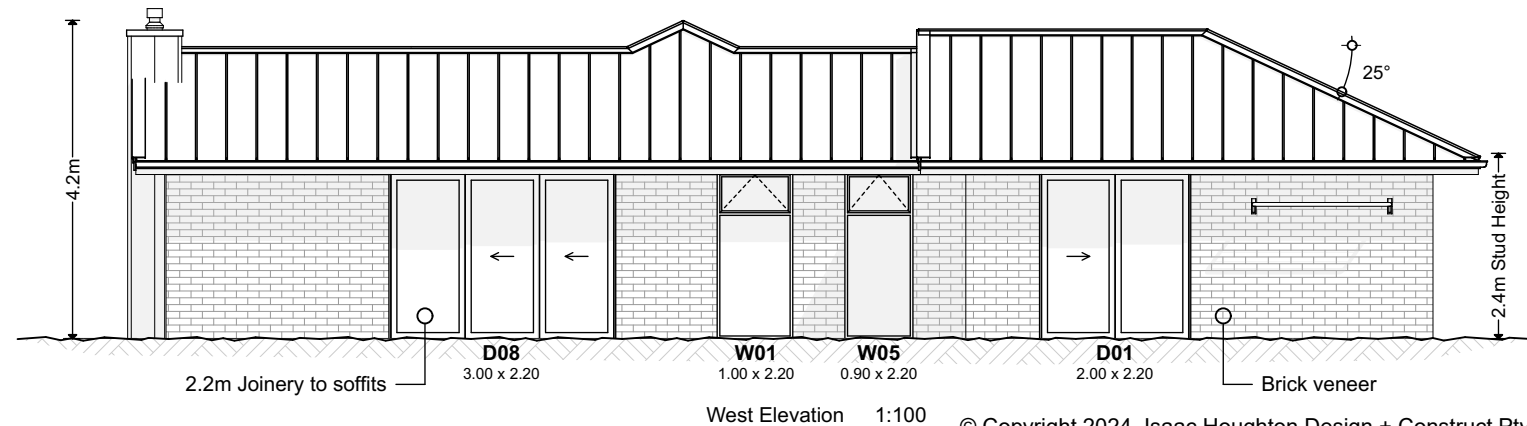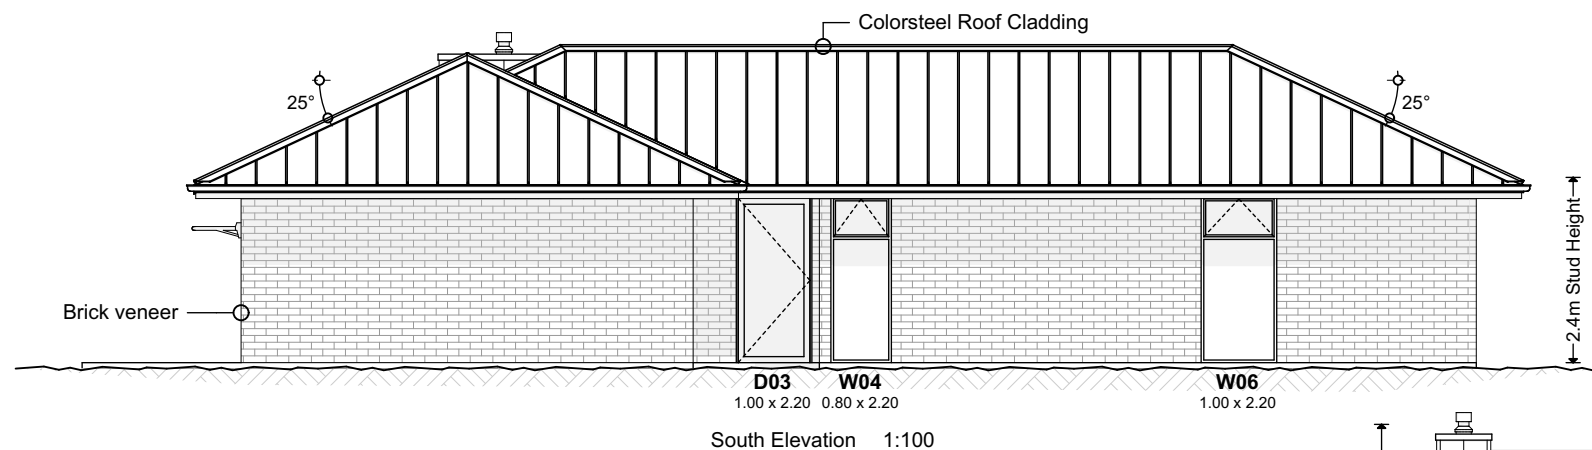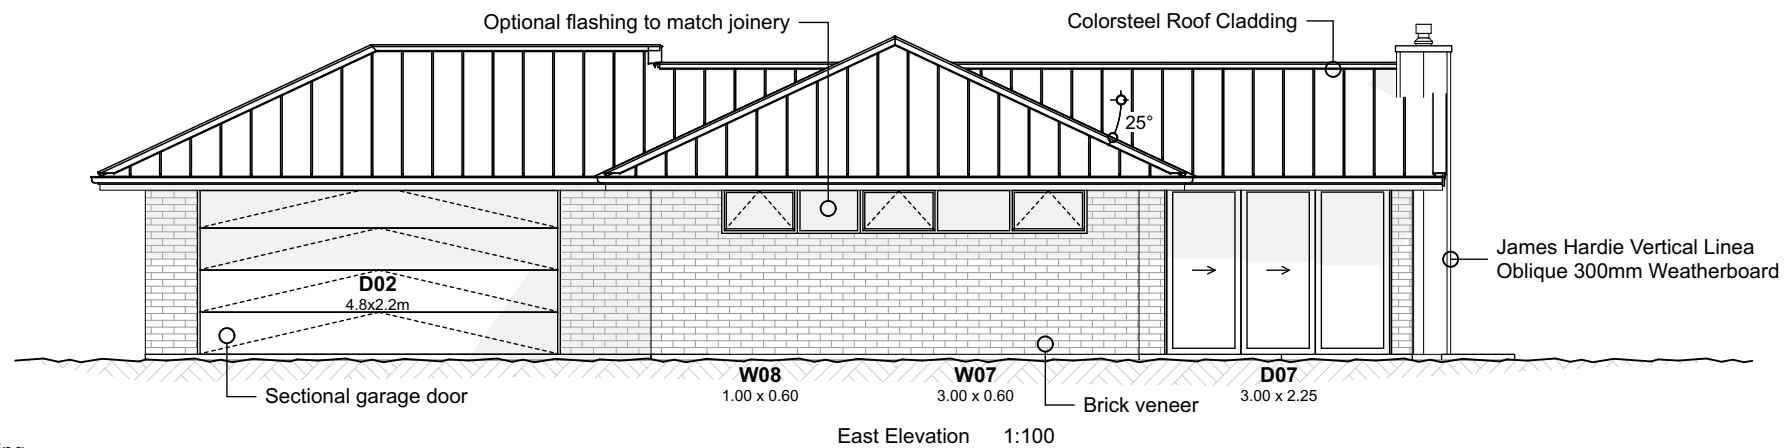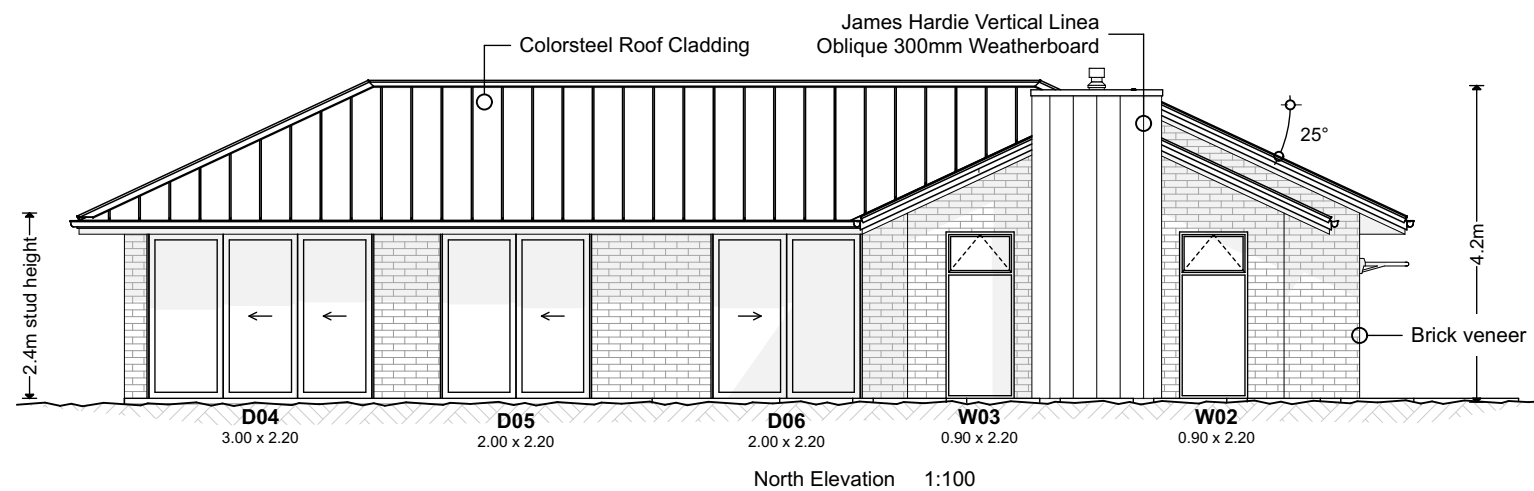

© Copyright 2024. Isaac Houghton Design + Construct Pty Ltd.



Design Name Banksia 01 Company Isaac Houghton Design + Construct Pty Ltd. www.ihdc.com.au	Designed		Drawing Title				Drawing Number		Scale		
	Drawn						Elevations				PA.02.1
	Rev.	00	No:	Date	Description	Initials	Contact us: Ph: 0424653270 E: isaac@ihdc.com.au				
	Creation Date										

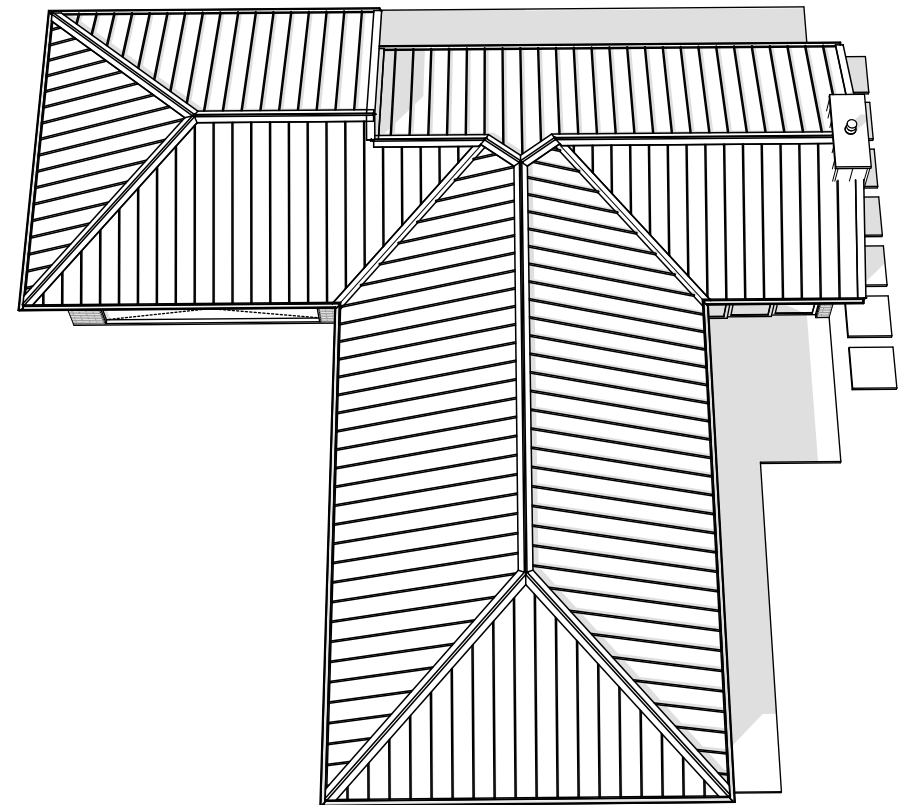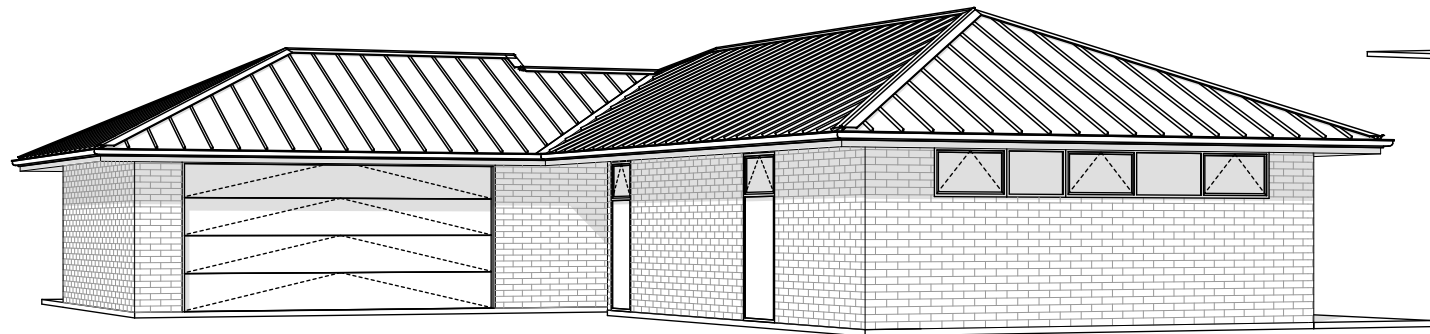

© Copyright 2024. Isaac Houghton Design + Construct Pty Ltd.



Design Name Banksia 01 Company Isaac Houghton Design + Construct Pty Ltd. www.ihdc.com.au	Designed		Drawing Title			Drawing Number	Scale
	Drawn		3D Perspectives			PA.03.1	N/A
	Rev.	00	No:	Date	Description	Initials	Contact us: Ph: 0424653270 E: isaac@ihdc.com.au
	Creation Date						